

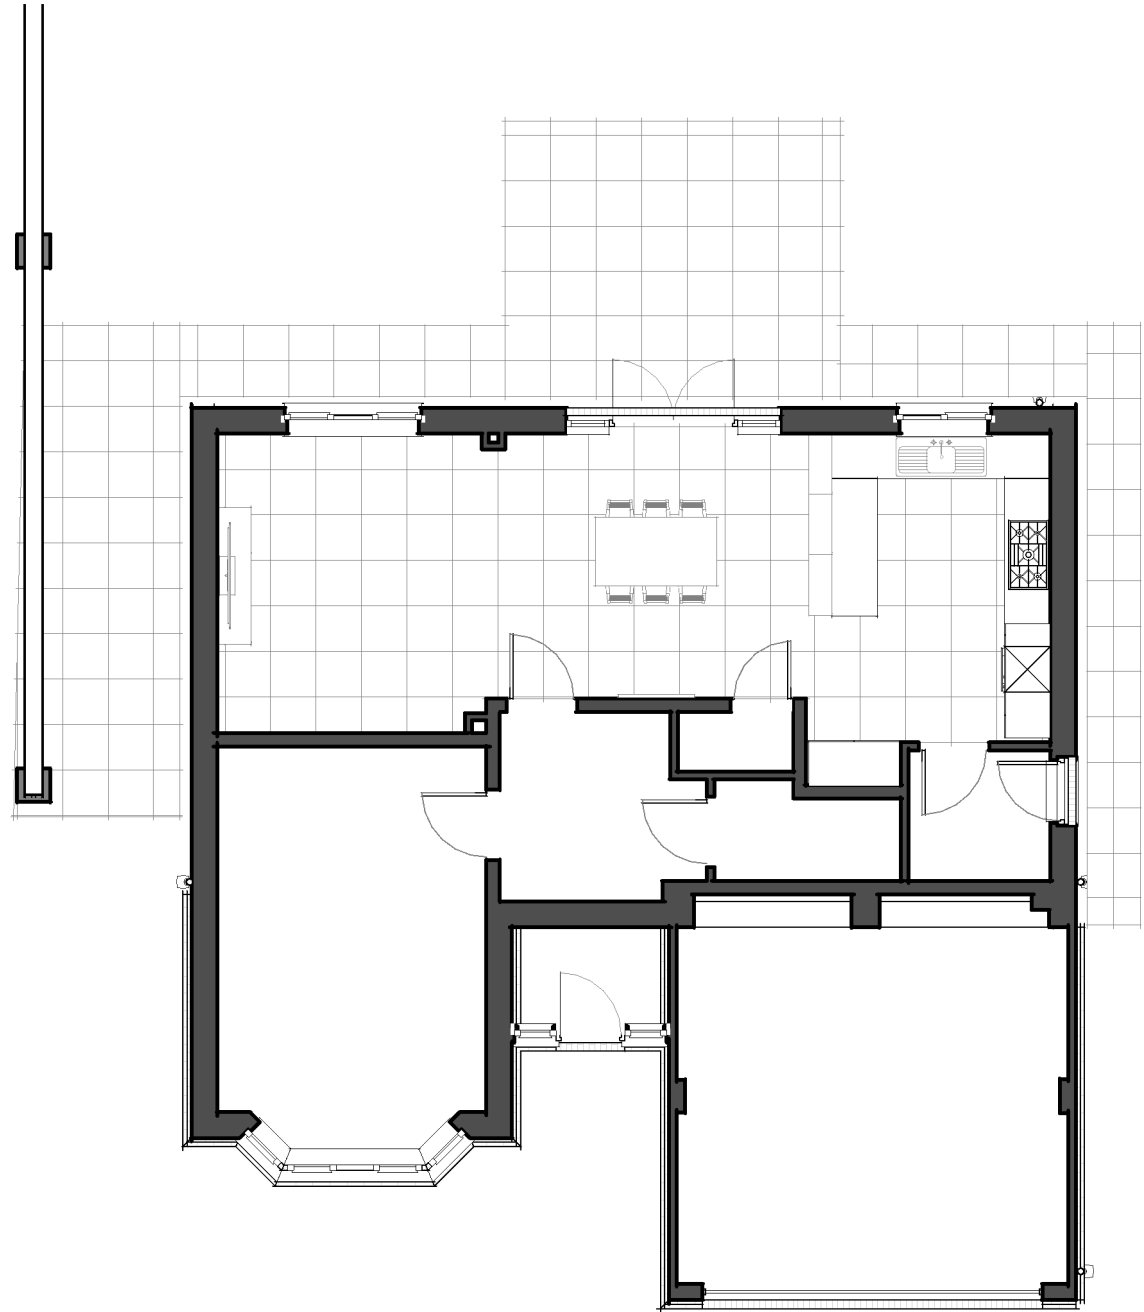



Z:\0761 - Jones Huntingdon\Drawings\0761 - GA as Existing.rvt

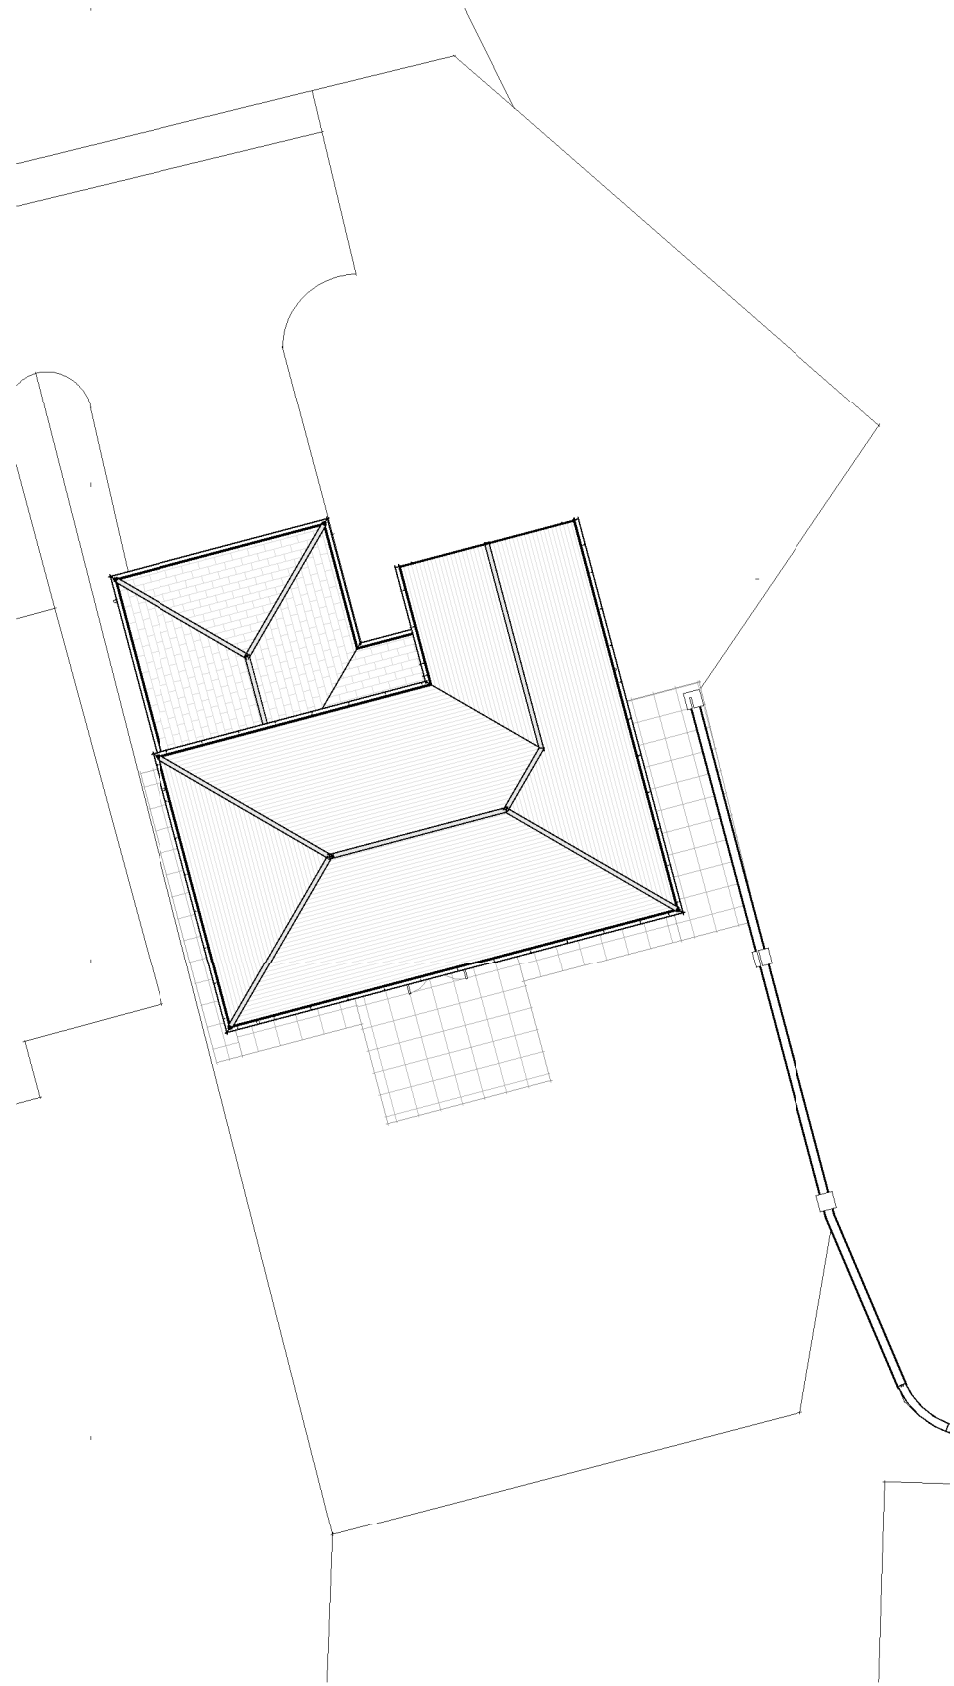

Ground Floor
Scale: 1 : 100

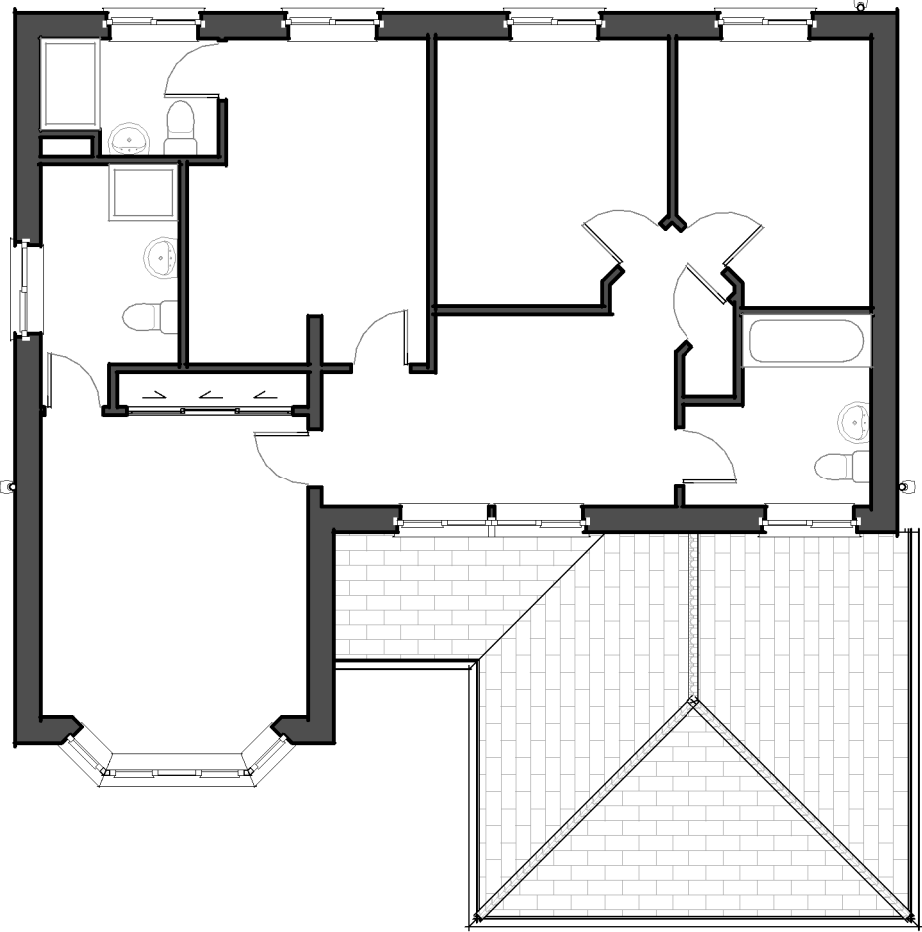


First Floor
Scale: 1 : 100

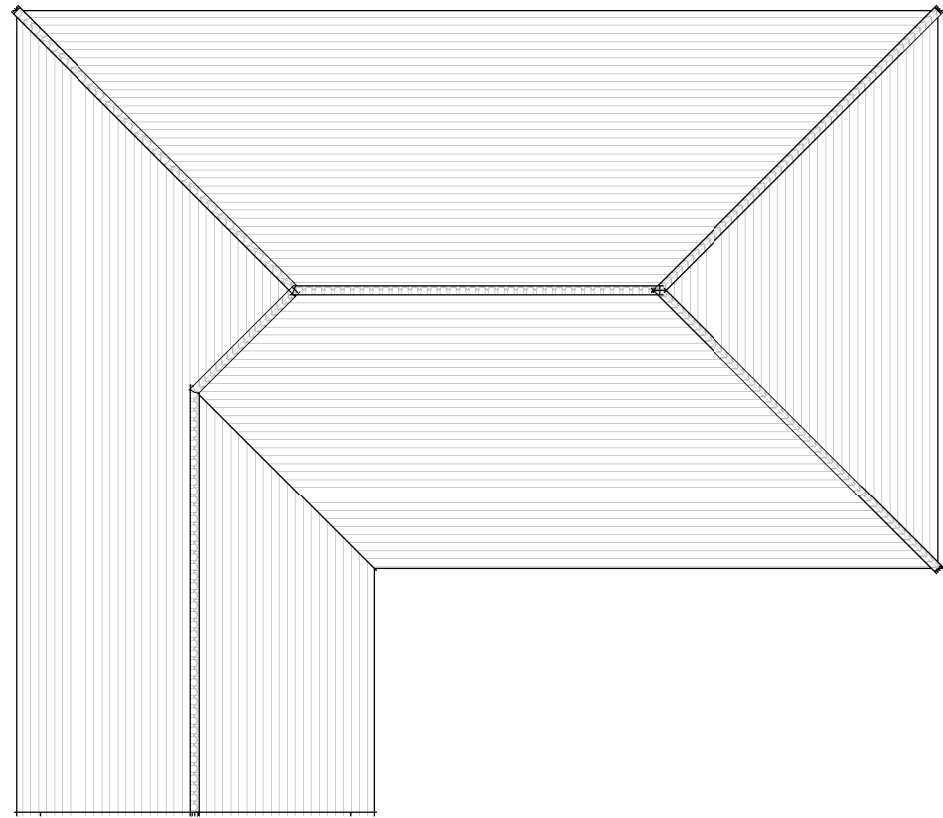

Roof Plan
Scale: 1 : 100



Front Elevation
Scale: 1 : 100

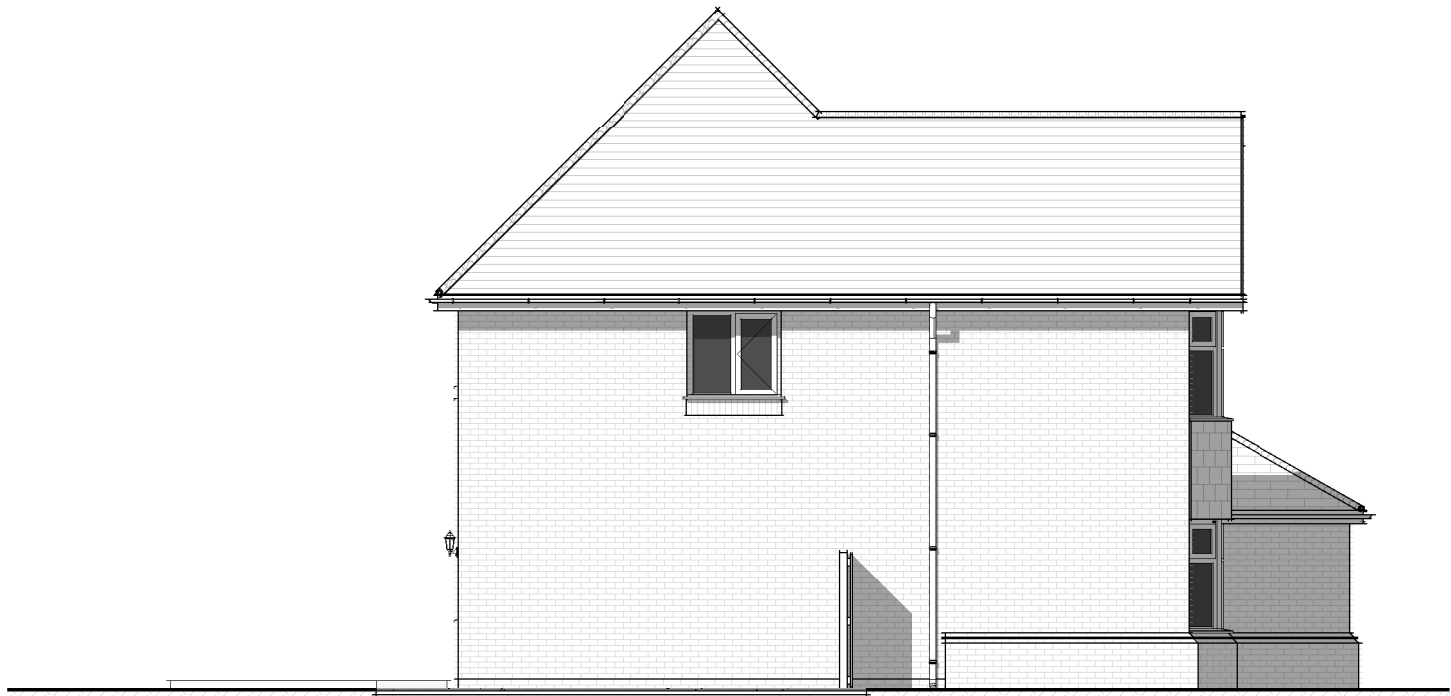

LHS Elevation
Scale: 1 : 100




3D View 1
Scale:



RHS Elevation
Scale: 1 : 100



Rear Elevation
Scale: 1 : 100

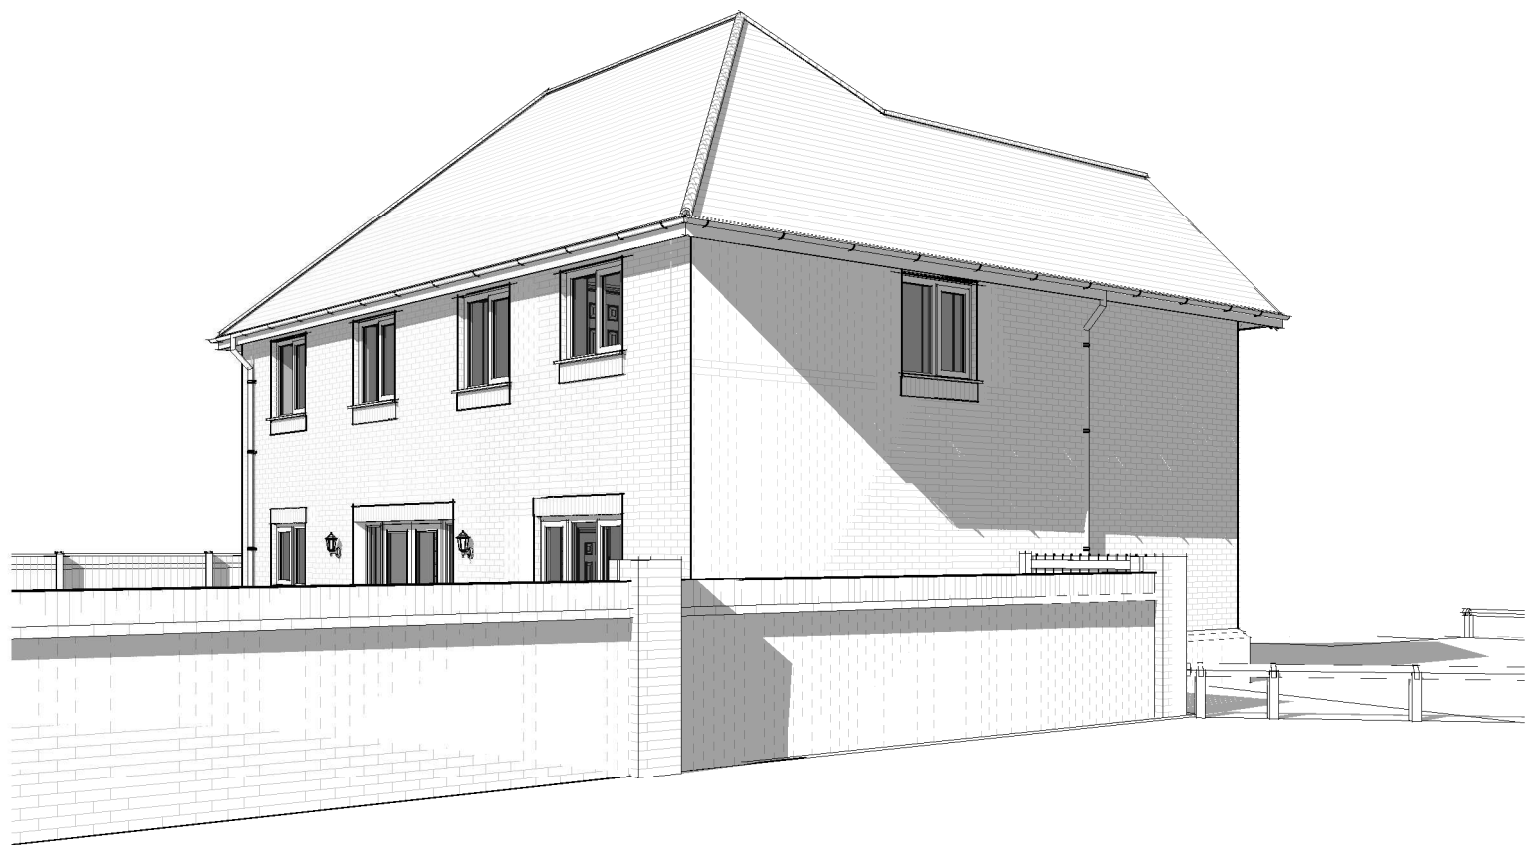

3D View 2
Scale:

Copyright © 2018 City Architectural Ltd. - All rights reserved.

DO NOT SCALE FROM PRINTS
USE FIGURED DIMENSIONS ONLY.

The contractor is to check all dimensions on site prior to commencing setting out works and report any discrepancies. DO NOT PROCEED IN THE EVENT OF A DISCREPANCY.

Rev	Date	Revision Description
-----	------	----------------------

City Architectural Ltd.

R.I.B.A. Chartered Architects
7 Norton Road, Vicars Cross, Chester, CH3 5LJ.
Tel: 01244 341 662
info@cityarchitectural.co.uk
www.cityarchitectural.co.uk

Project: **Green Howards Road**

Drawing: **GA as Existing**

Client: **Mr & Mrs Jones**

Sheet Size: A1L Scale: as shown at A1

Project / Drawing / Revision
0761 / PL02

17/04/2018 21:18:16