




C:\Users\Klone\Documents\Jobs_Current\Drawings\0761 - GA as Proposed Flat Roof Rev A.rvt

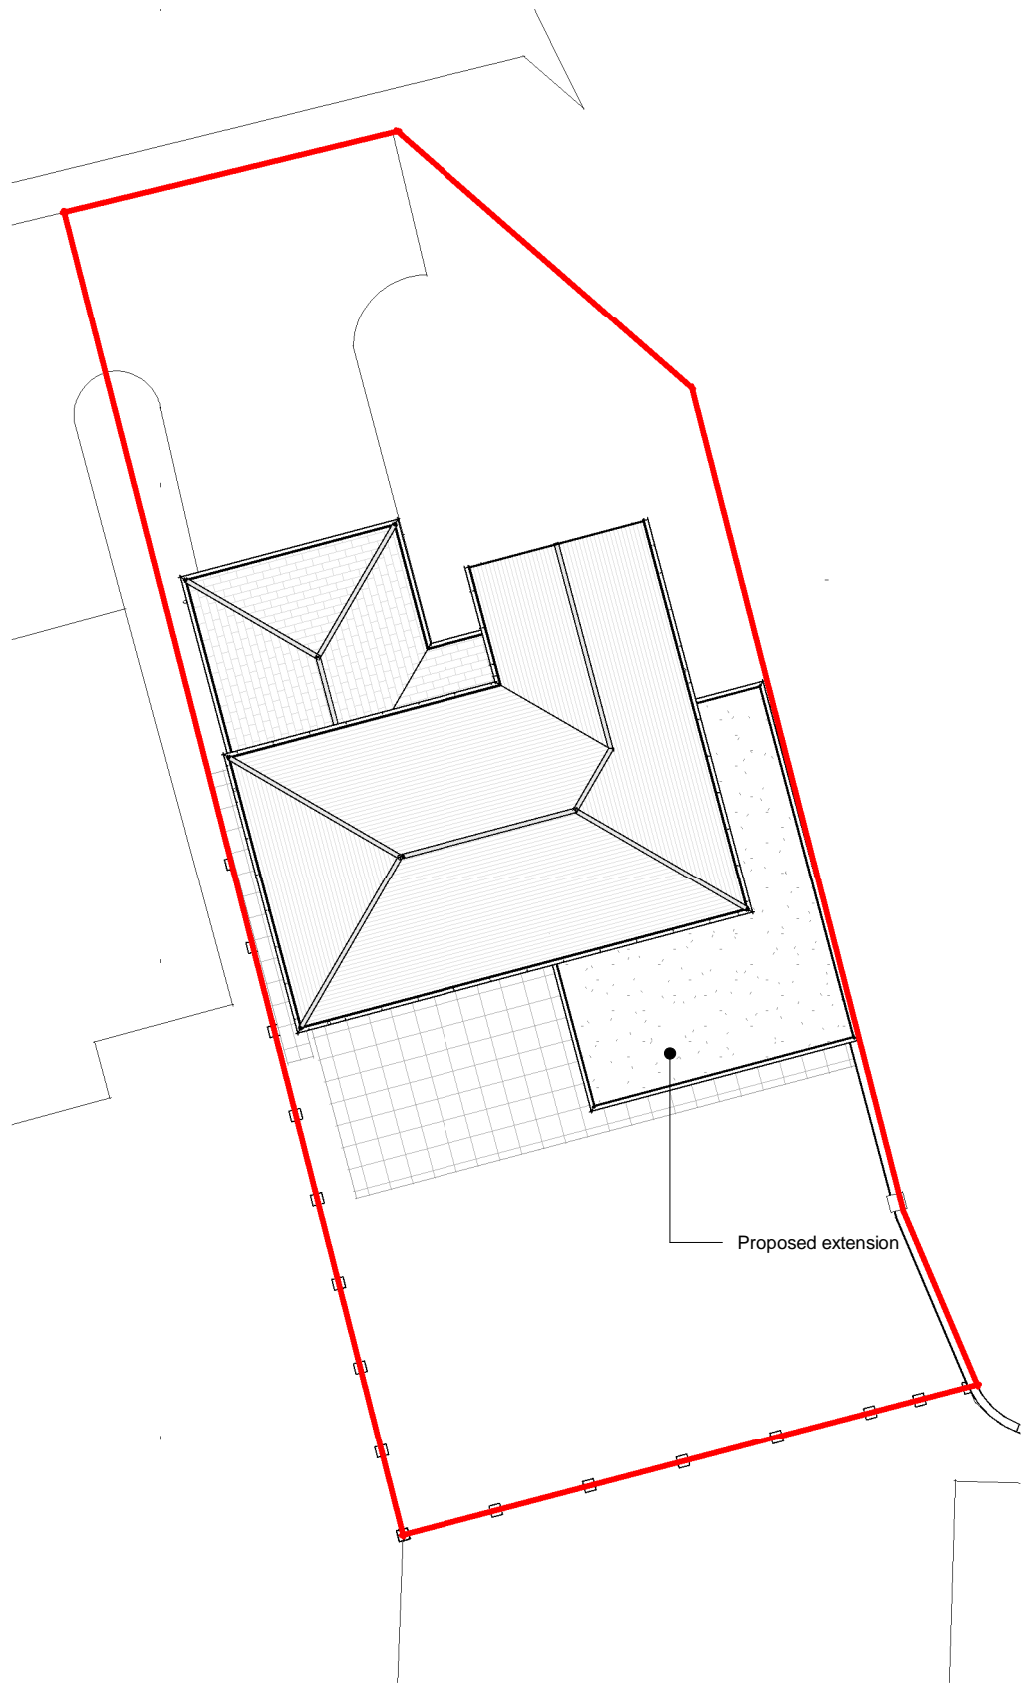


Site Plan
Scale: 1 : 200

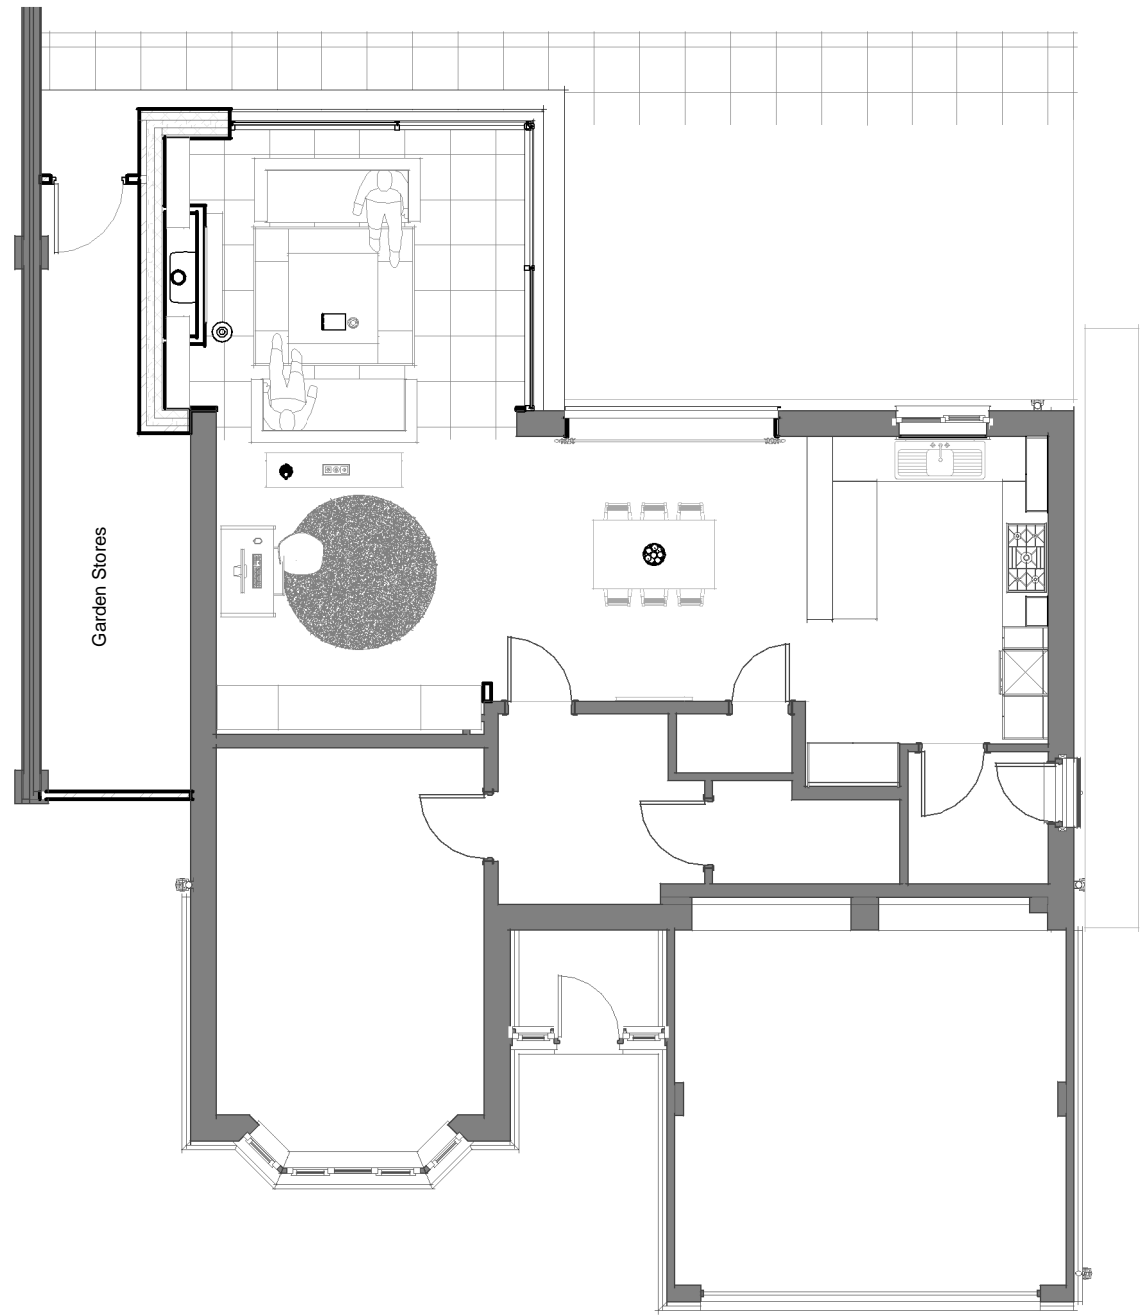

Ground Floor
Scale: 1 : 100

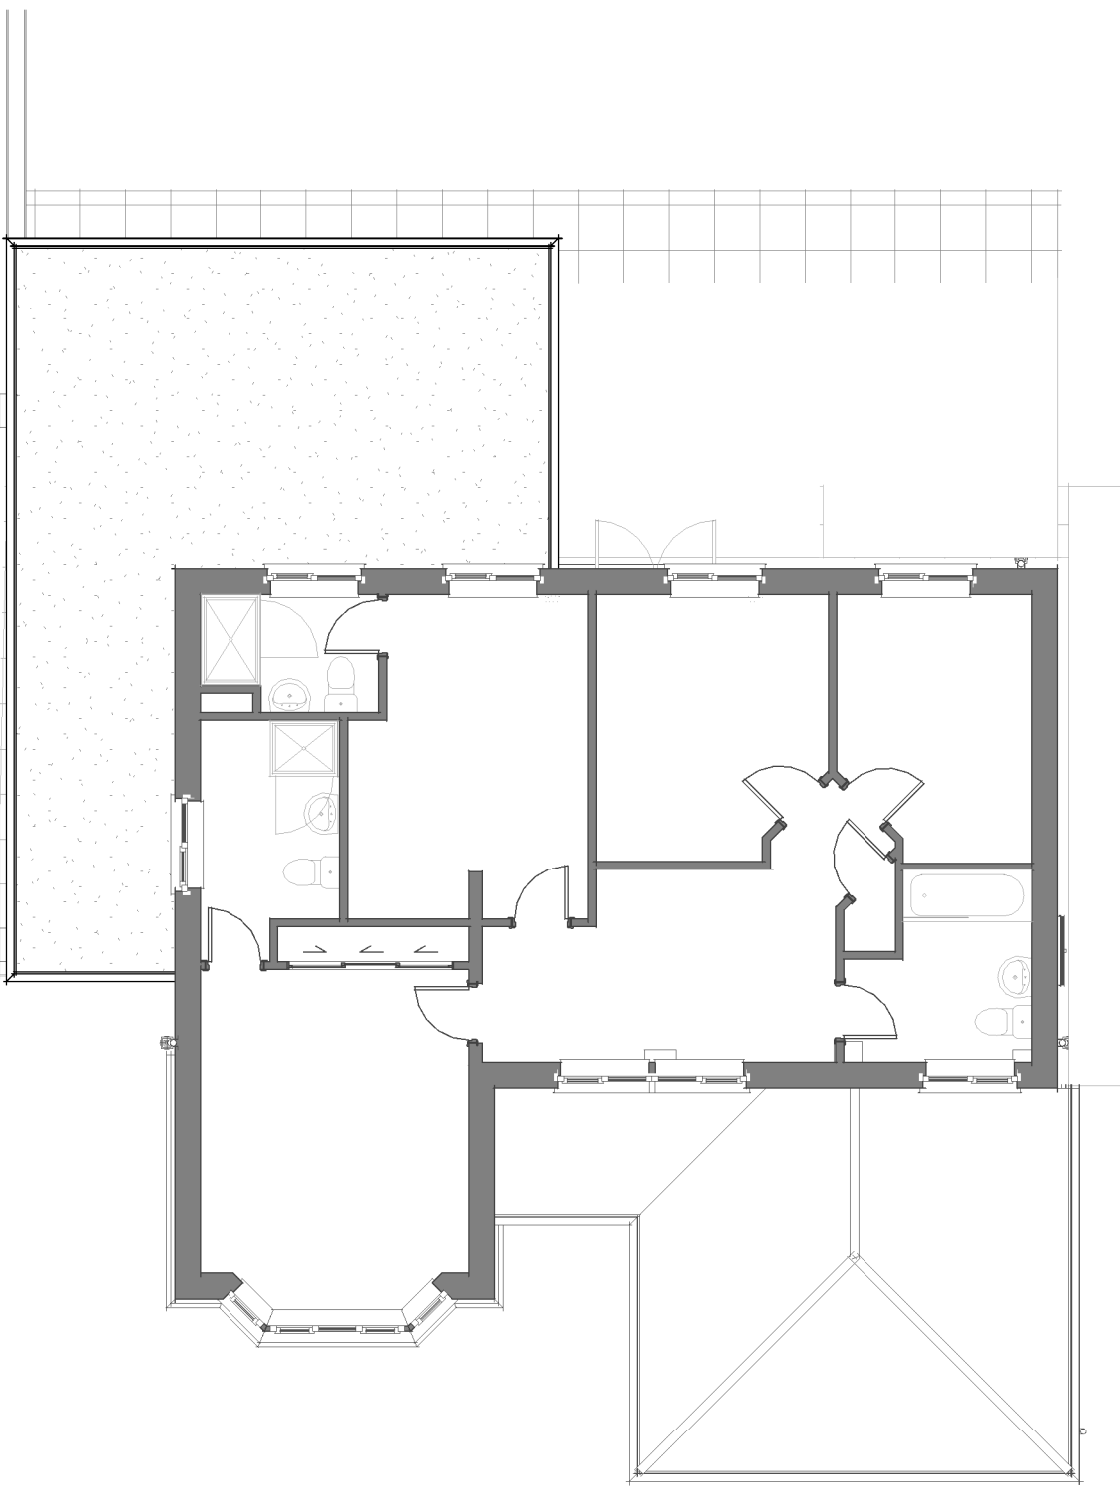


First Floor
Scale: 1 : 100

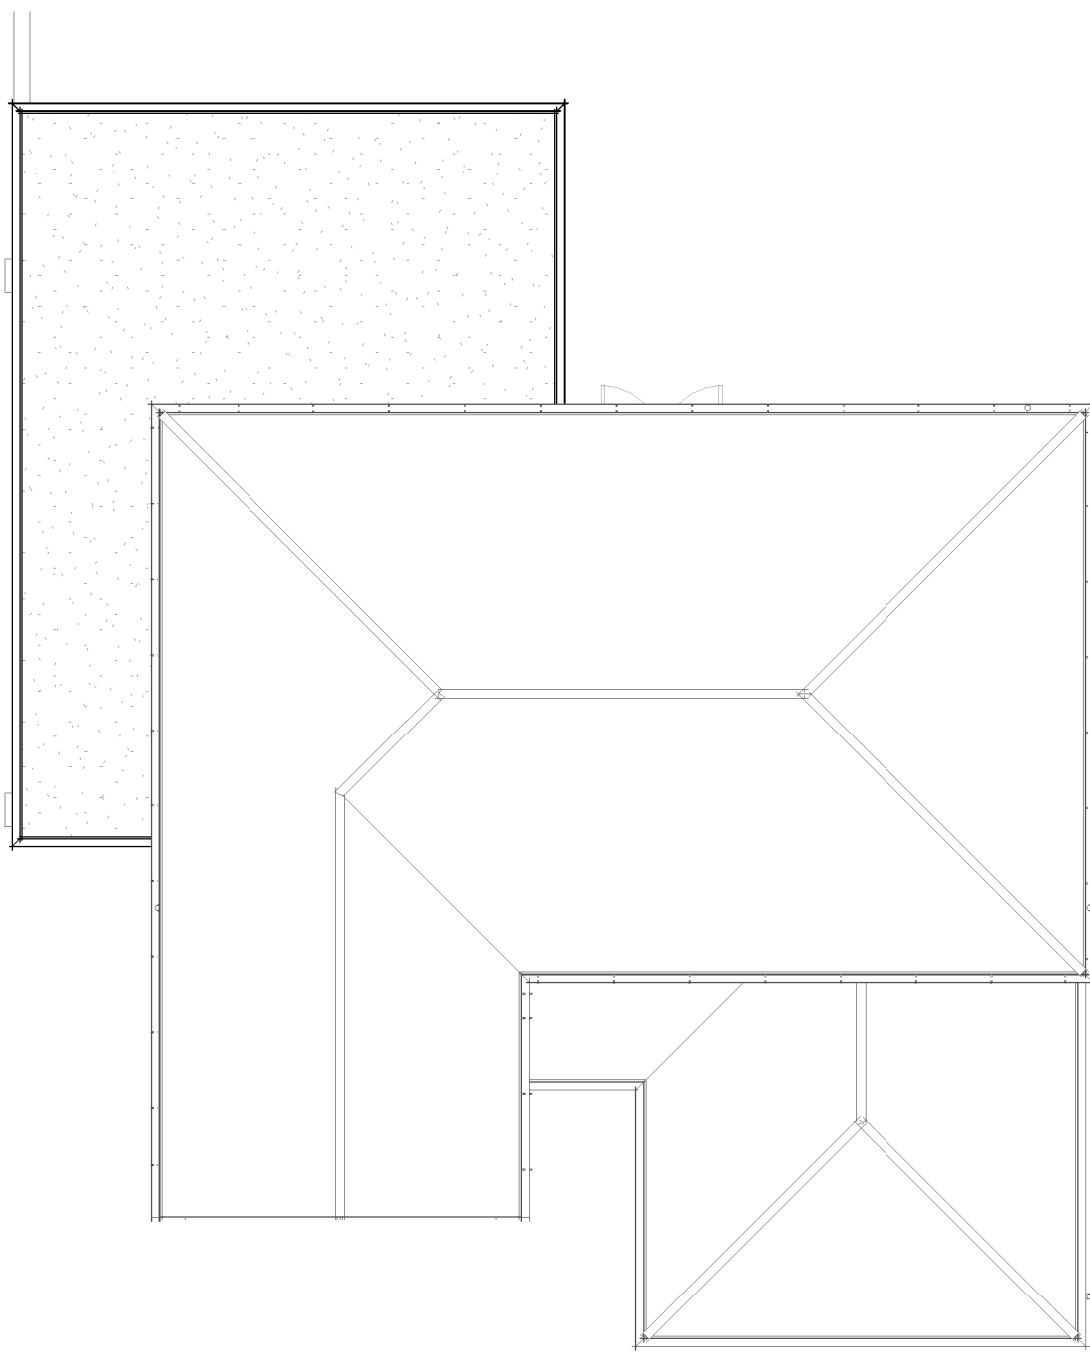

Roof Plan
Scale: 1 : 100



Front Elevation
Scale: 1 : 100

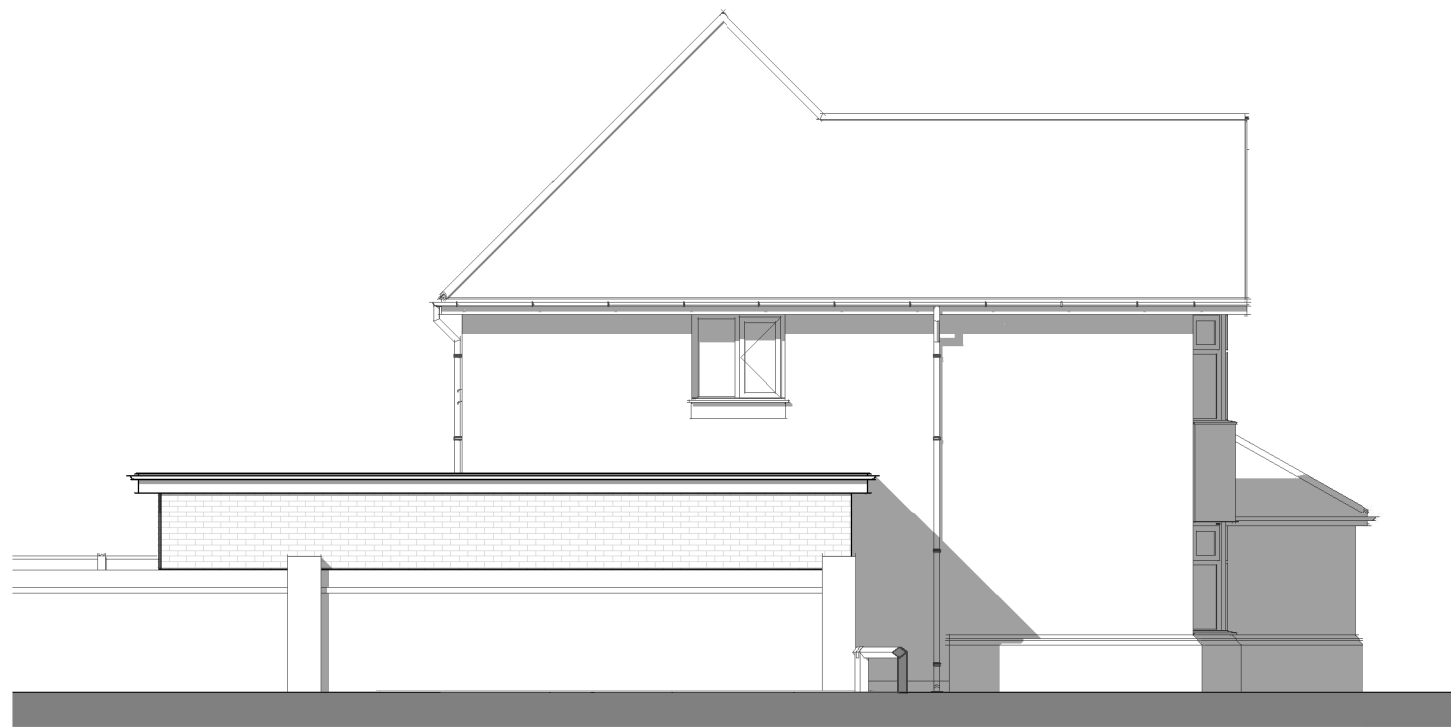

LHS Elevation
Scale: 1 : 100



3D View 1
Scale:



RHS Elevation
Scale: 1 : 100



Rear Elevation
Scale: 1 : 100



3D View 2
Scale:

Copyright © 2018 City Architectural Ltd. - All rights reserved.

**DO NOT SCALE FROM PRINTS
USE FIGURED DIMENSIONS ONLY.**

The contractor is to check all dimensions on site prior to commencing setting out works and report any discrepancies. DO NOT PROCEED IN THE EVENT OF A DISCREPANCY.

Rev	Date	Revision Description
A	23.04.2018	Design meeting updates
B	24.04.2018	Design meeting updates

CityArchitectural Ltd.

R.I.B.A. Chartered Architects
7 Norton Road, Vicars Cross, Chester, CH3 5JL.
Tel: 01244 341 662
info@cityarchitectural.co.uk
www.cityarchitectural.co.uk

Project: Green Howards Road

Drawing: GA as Proposed

Client: Mr & Mrs Jones

Sheet Size: A1L Scale: as shown at A1

Project / Drawing / Revision
0761 / PL03 / B

09/05/2018 12:38:04